



Zesilování zdi ^{34 a} - oboustranné

1c → 2c




I.

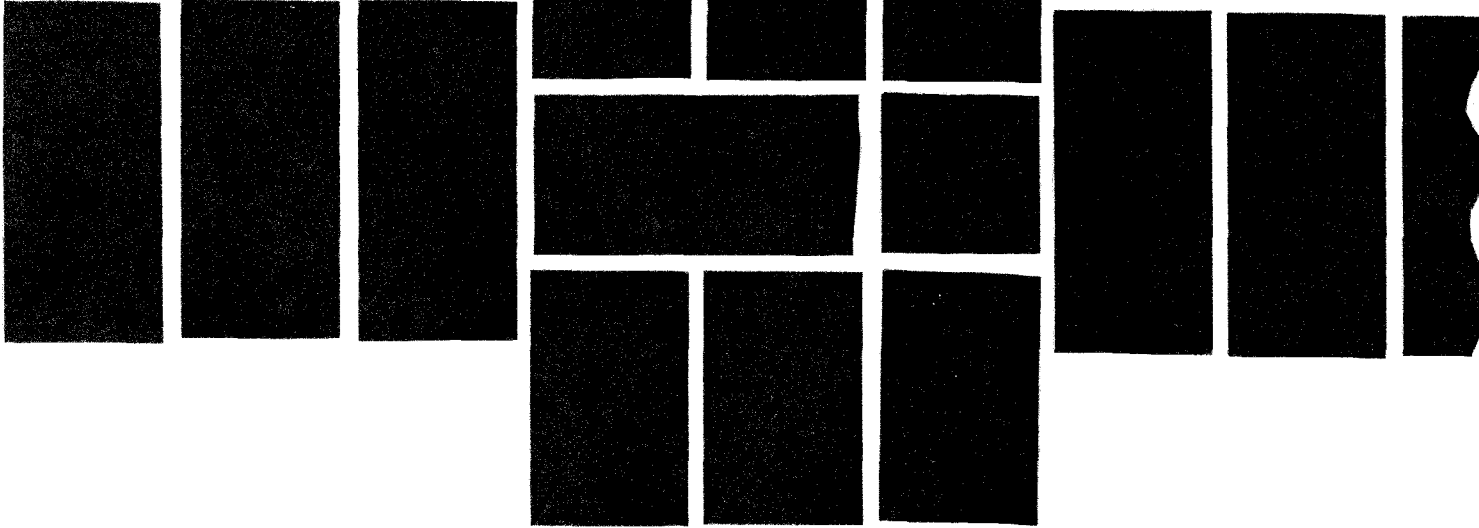



II.

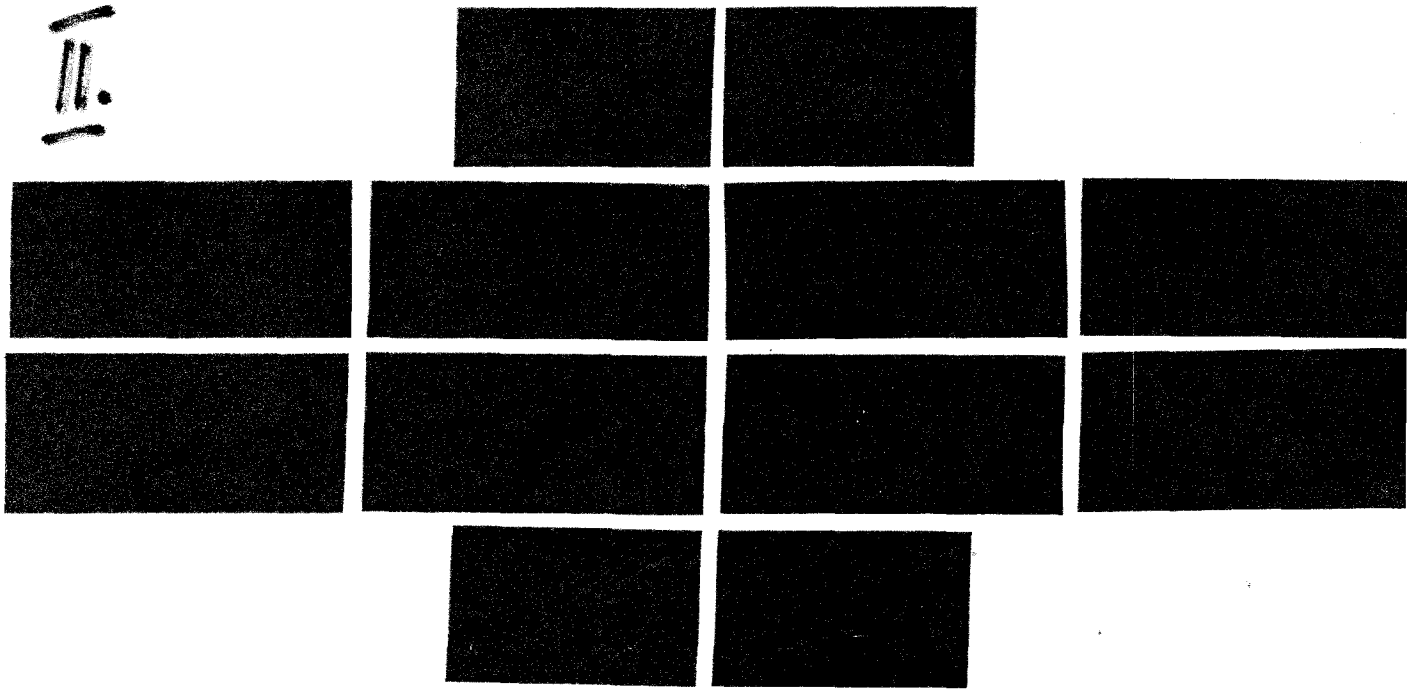

‰

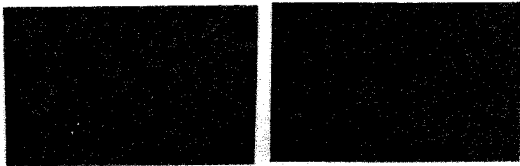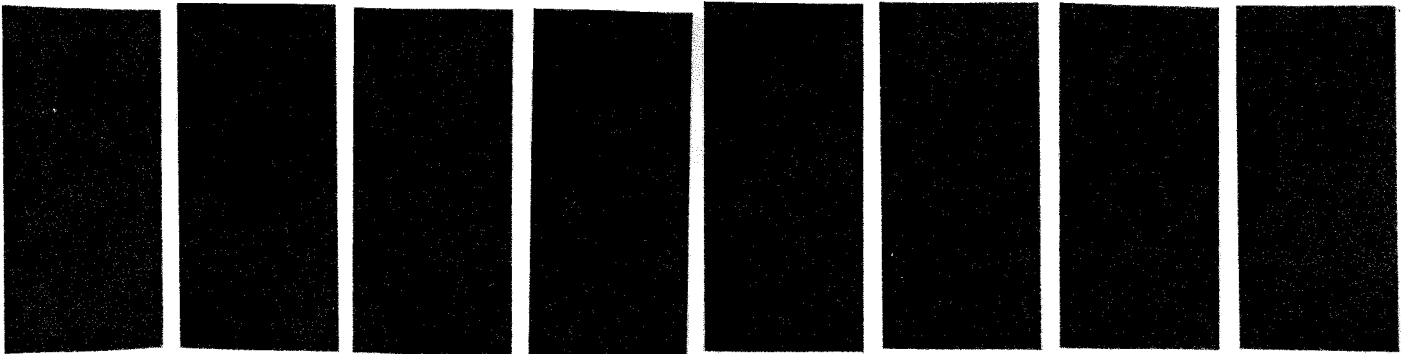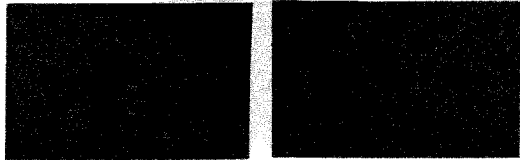

11

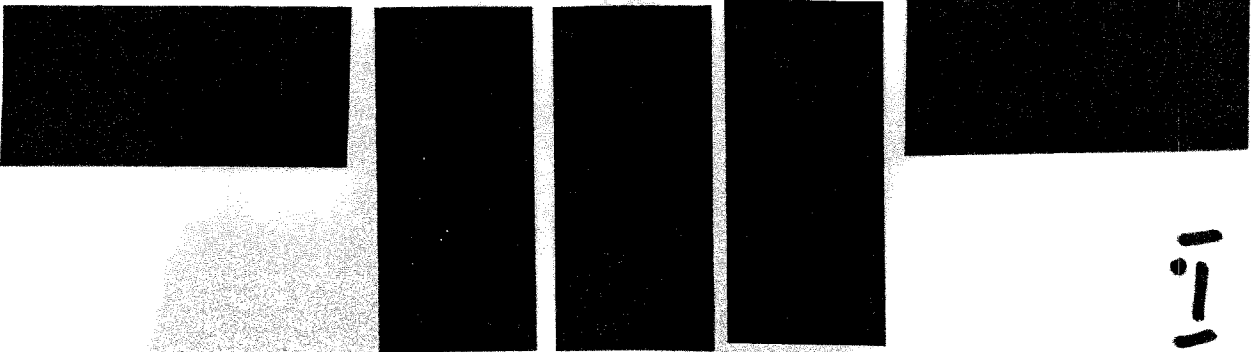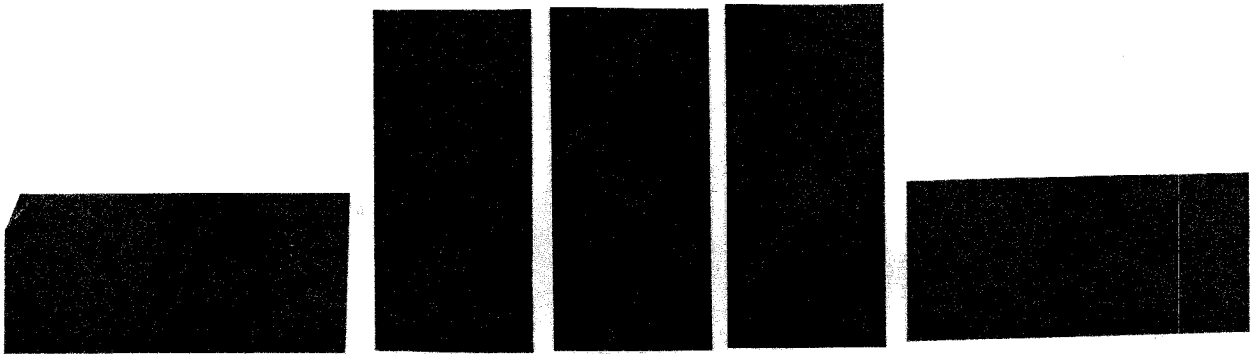

11

