


Zed' $1\frac{1}{2}$ c. - 1 c. s komín. průduchem / $\frac{1}{2}$ cihly

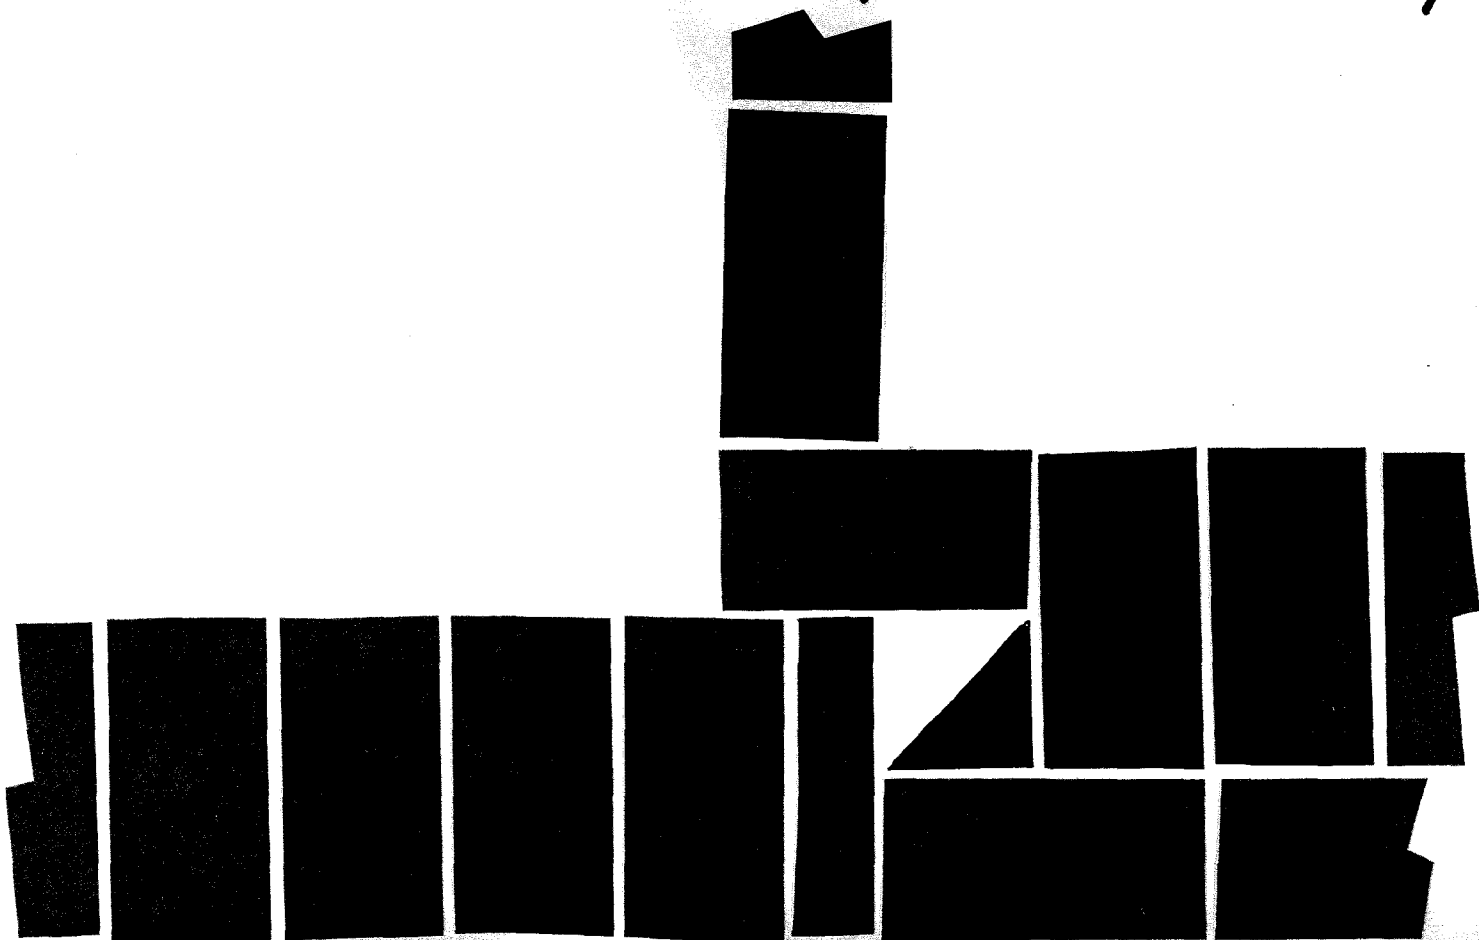

alt. vazáky

